



THE DOUBLE GLAZED UNITS ARE 32mm THK, INCORPORATE LOW 'E' COATINGS, WARM EDGE SPACER BARS AND ARGON FILLED CAVITIES TO ACHIEVE A CENTRE PANE 'U' VALUE OF 1.0W/m2K


EXTERNAL ELEVATION

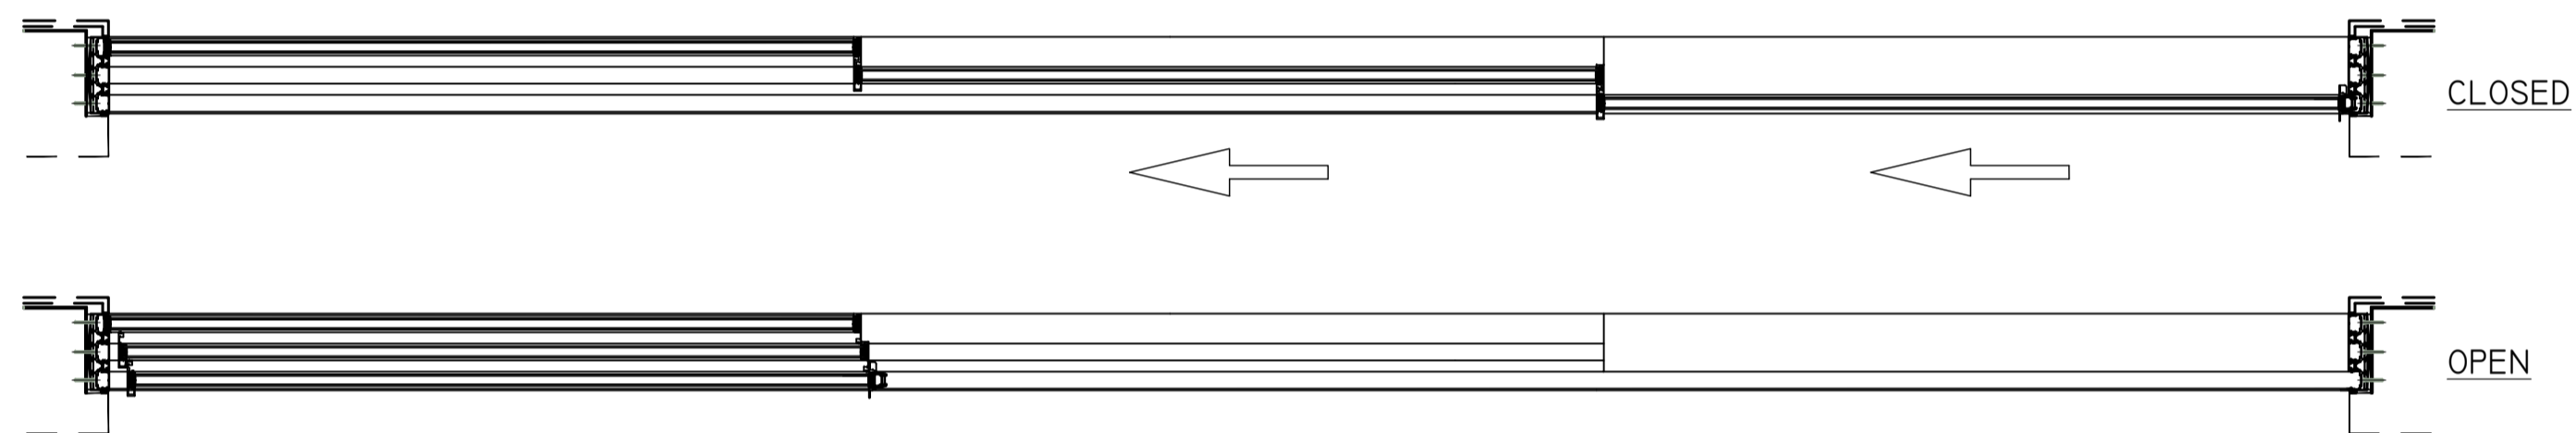

PLAN

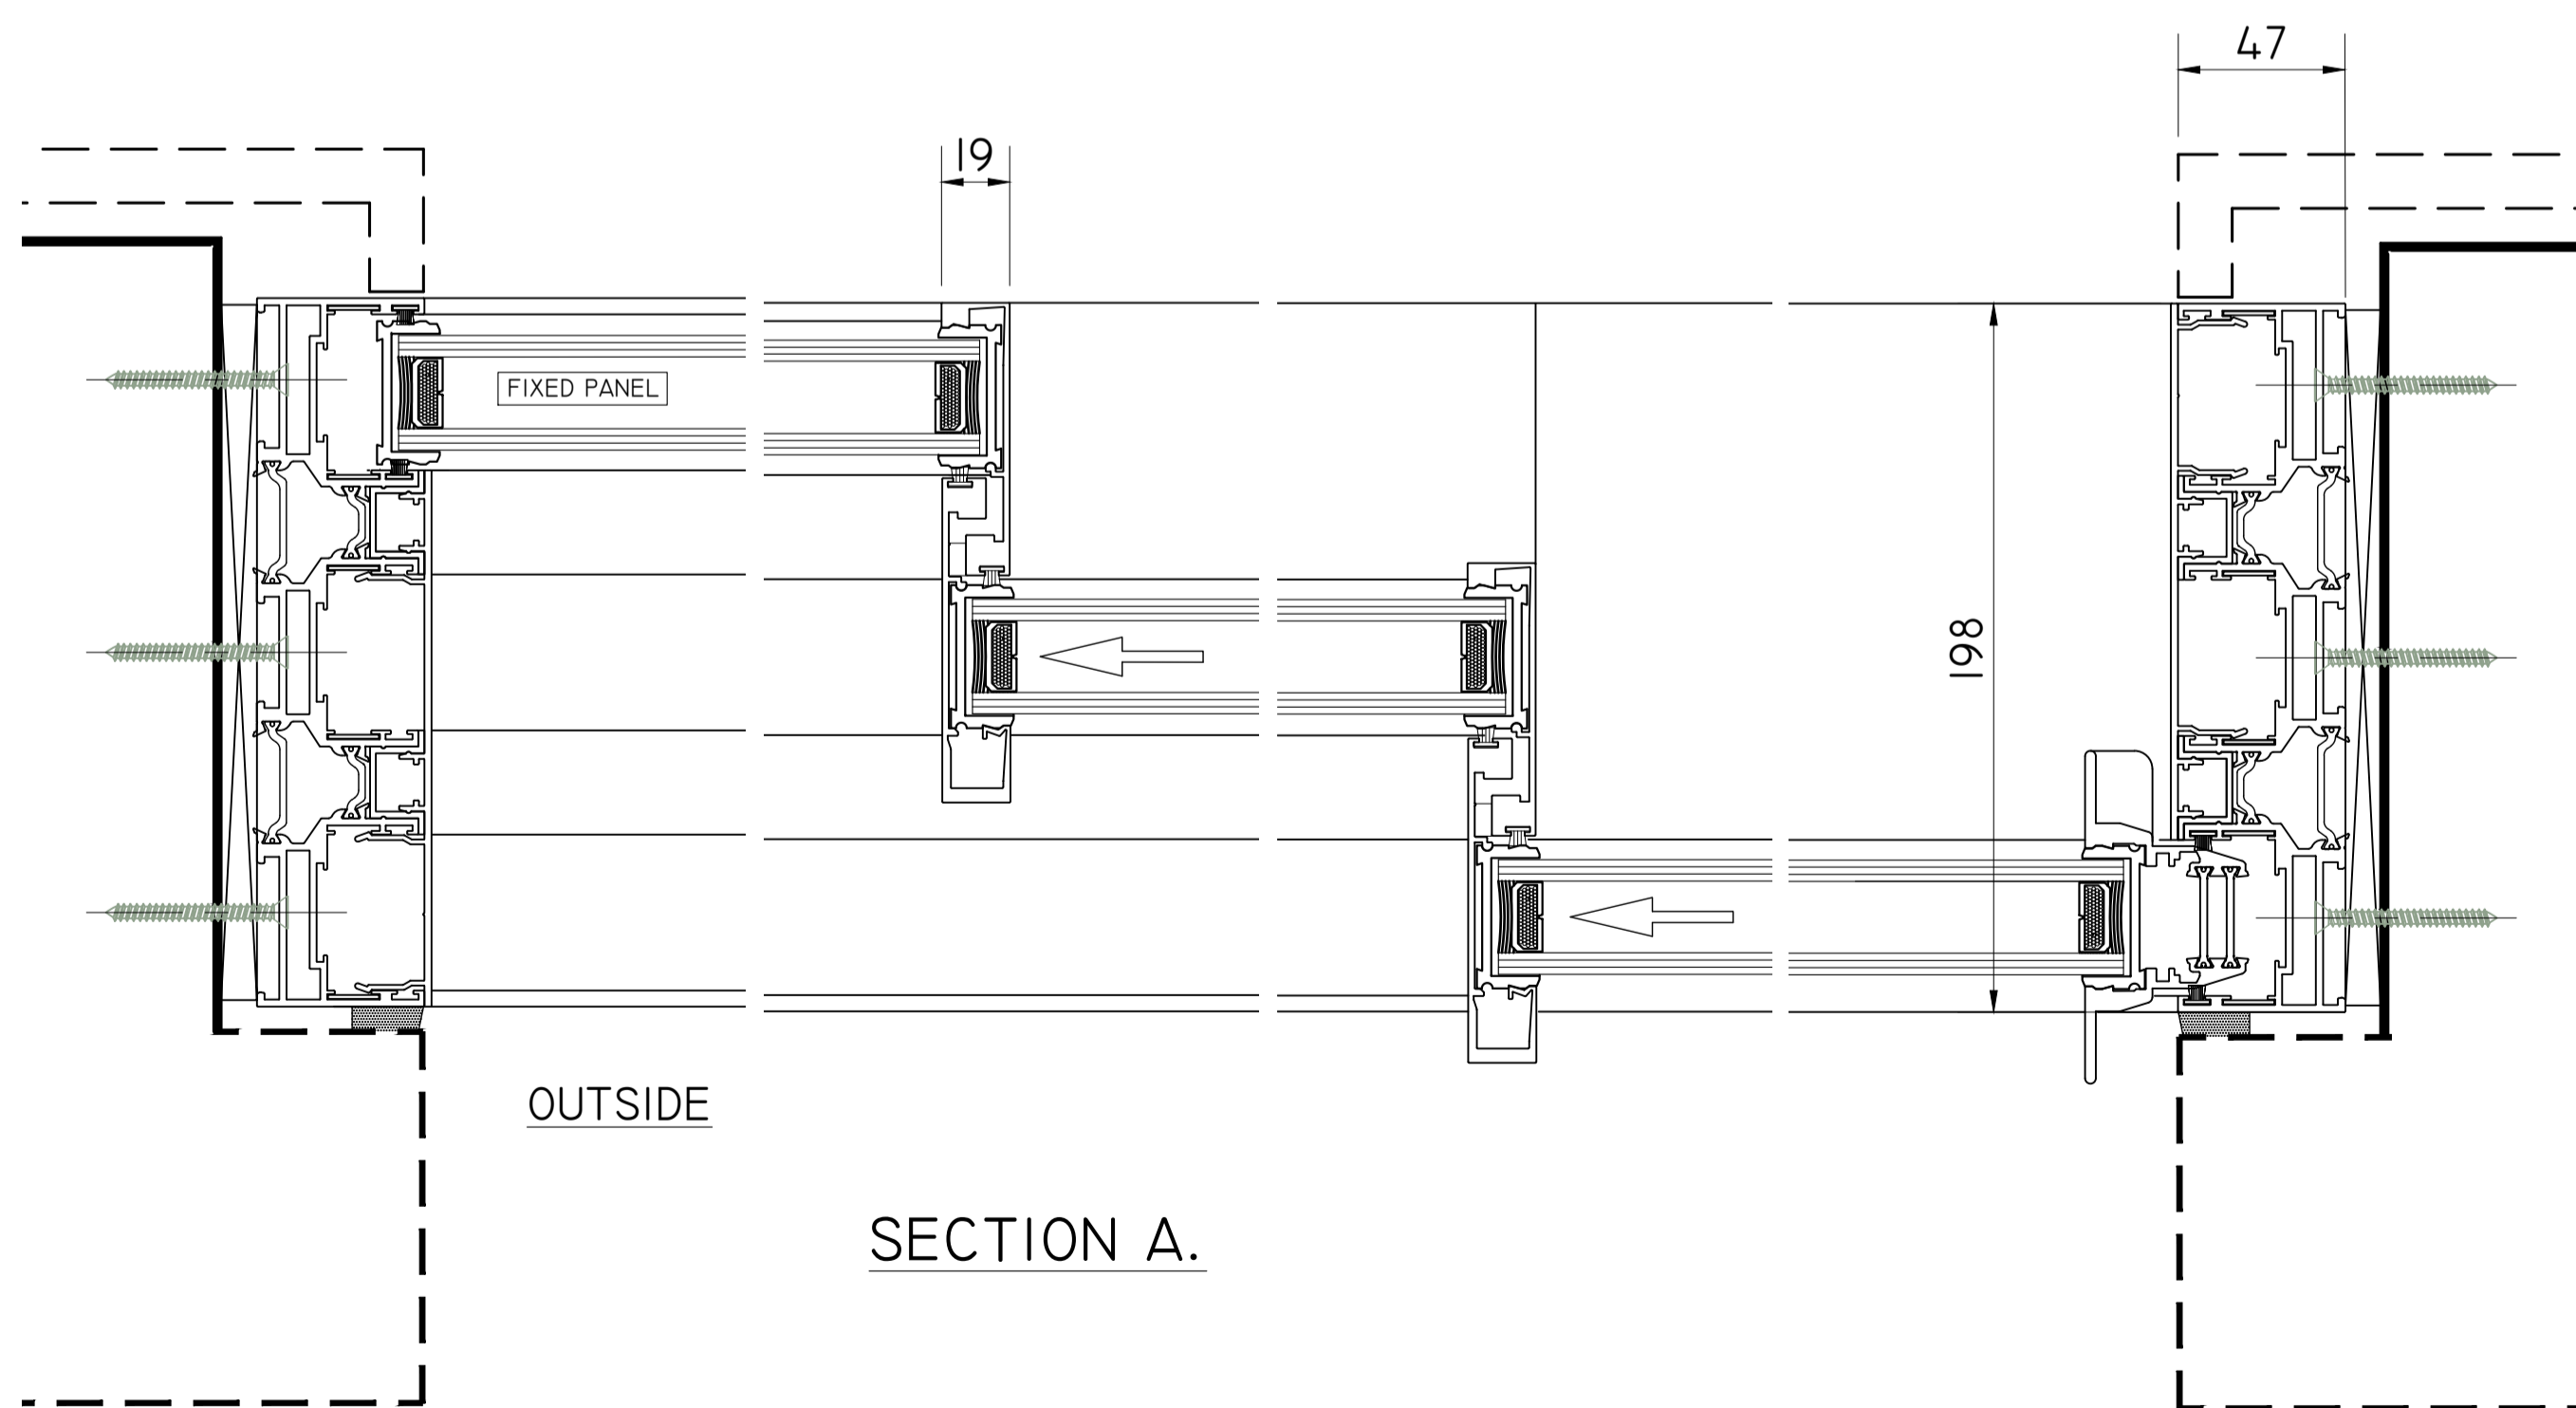



SECTION A.

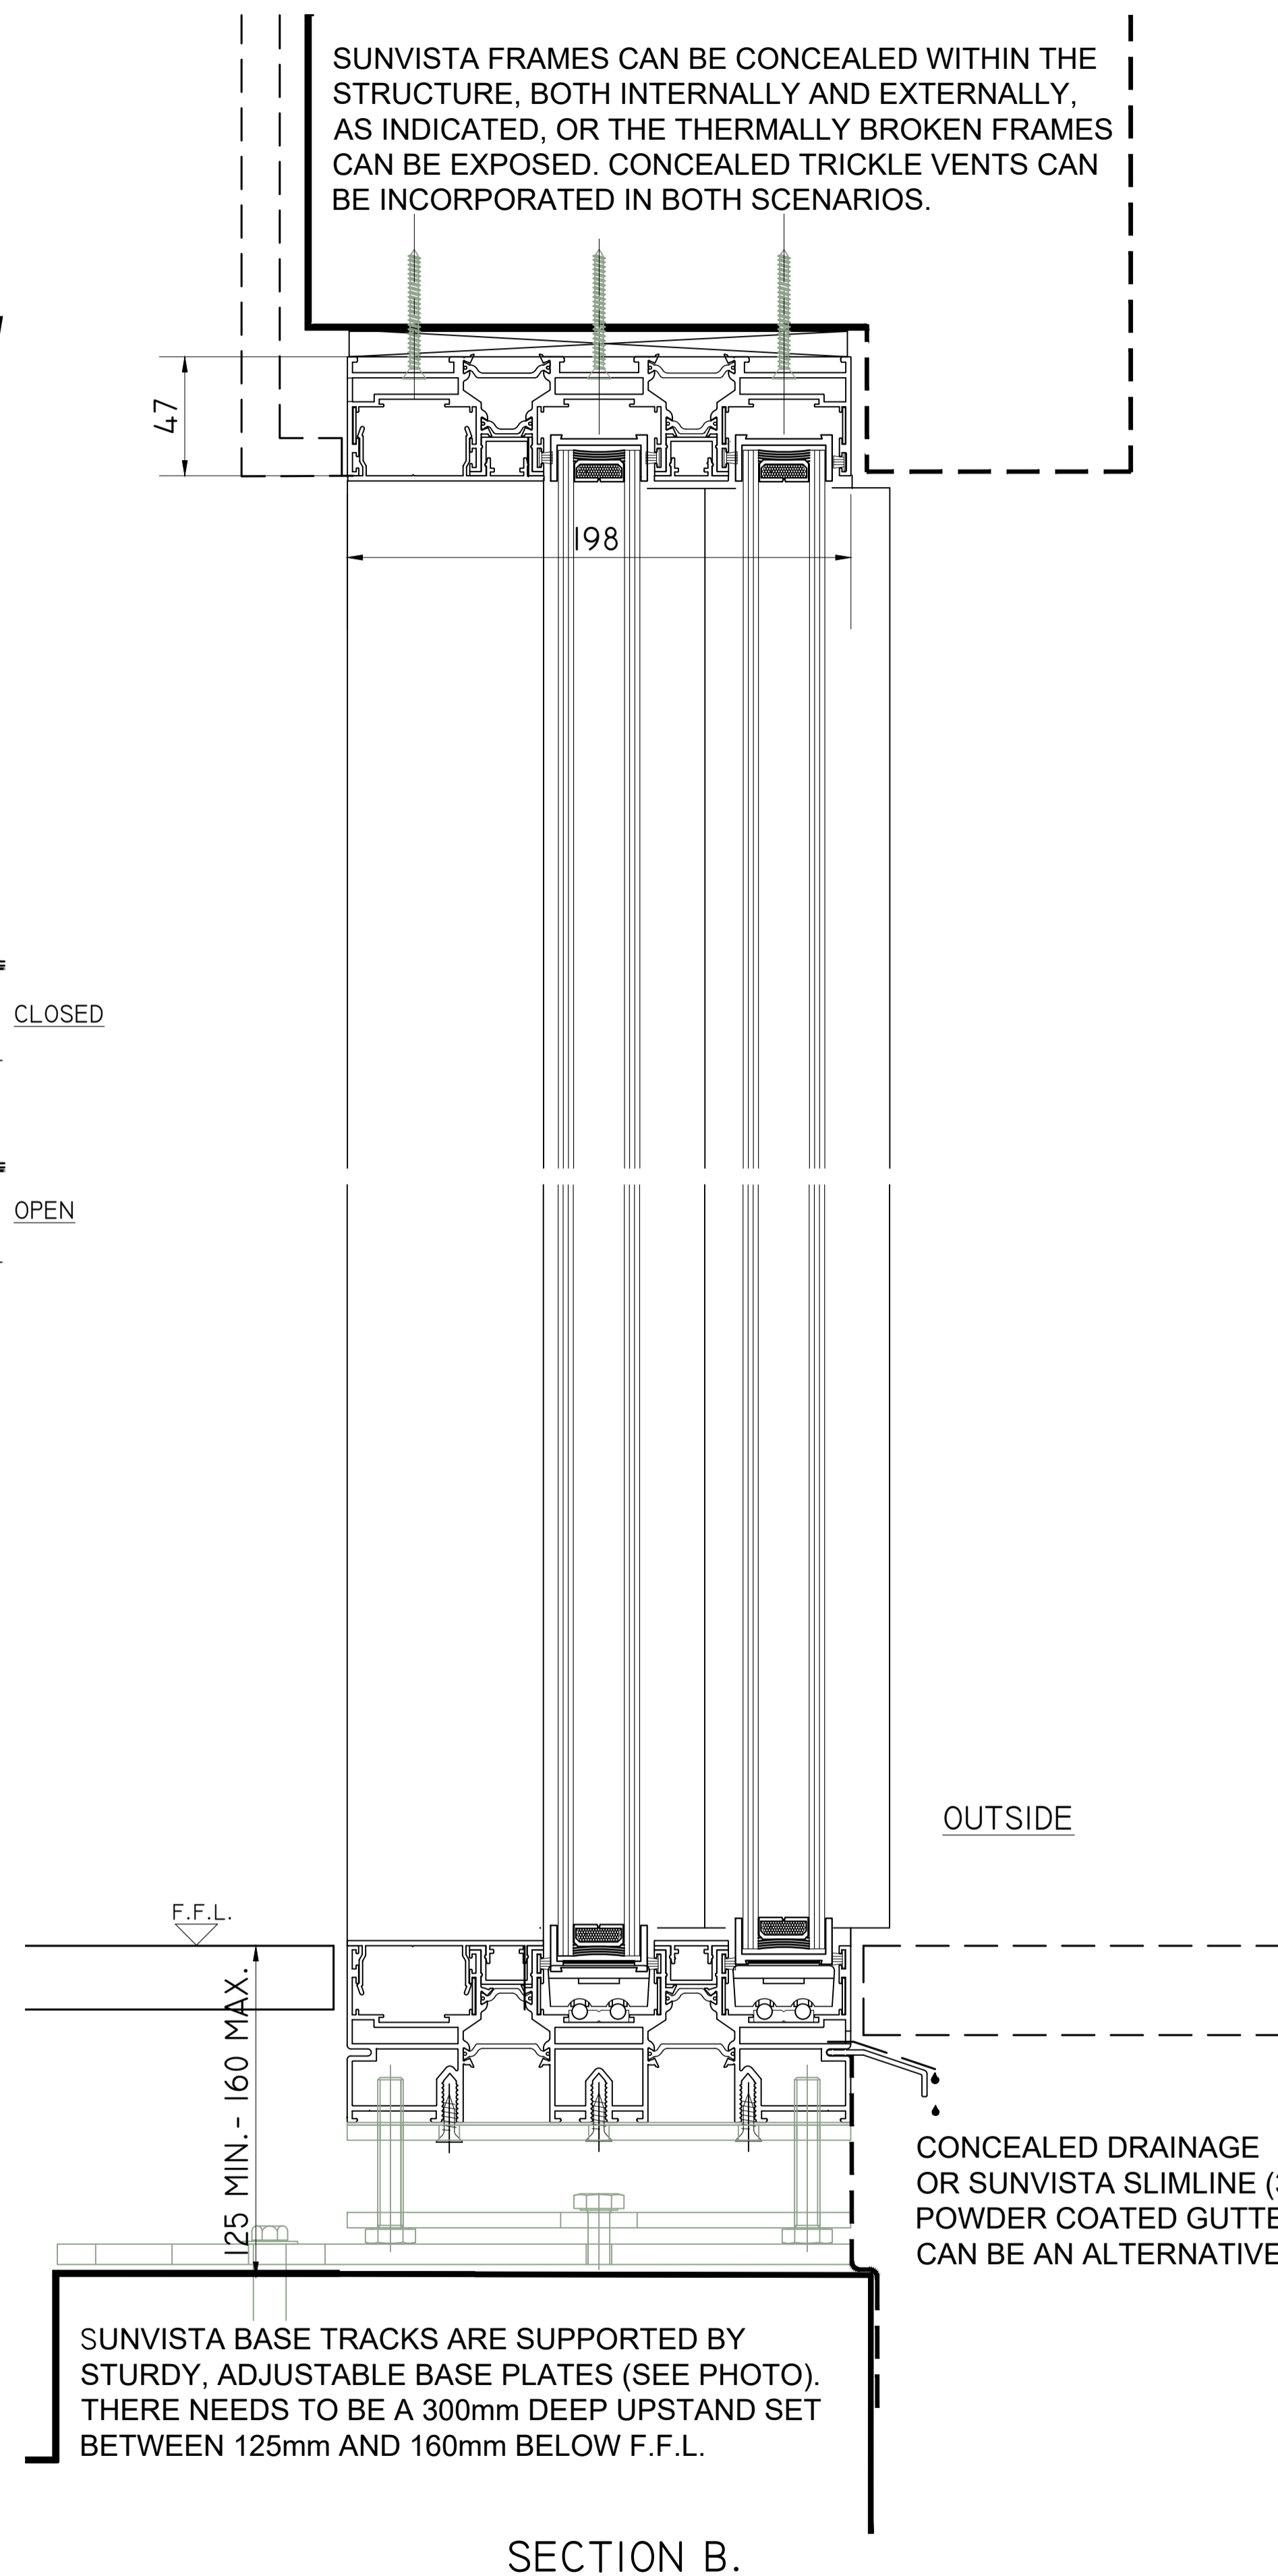

SECTION B.

SUNVISTA FRAMES CAN BE CONCEALED WITHIN THE STRUCTURE, BOTH INTERNALLY AND EXTERNALLY, AS INDICATED, OR THE THERMALLY BROKEN FRAMES CAN BE EXPOSED. CONCEALED TRICKLE VENTS CAN BE INCORPORATED IN BOTH SCENARIOS.

SOME THREE TRACK CONFIGURATION OPTIONS

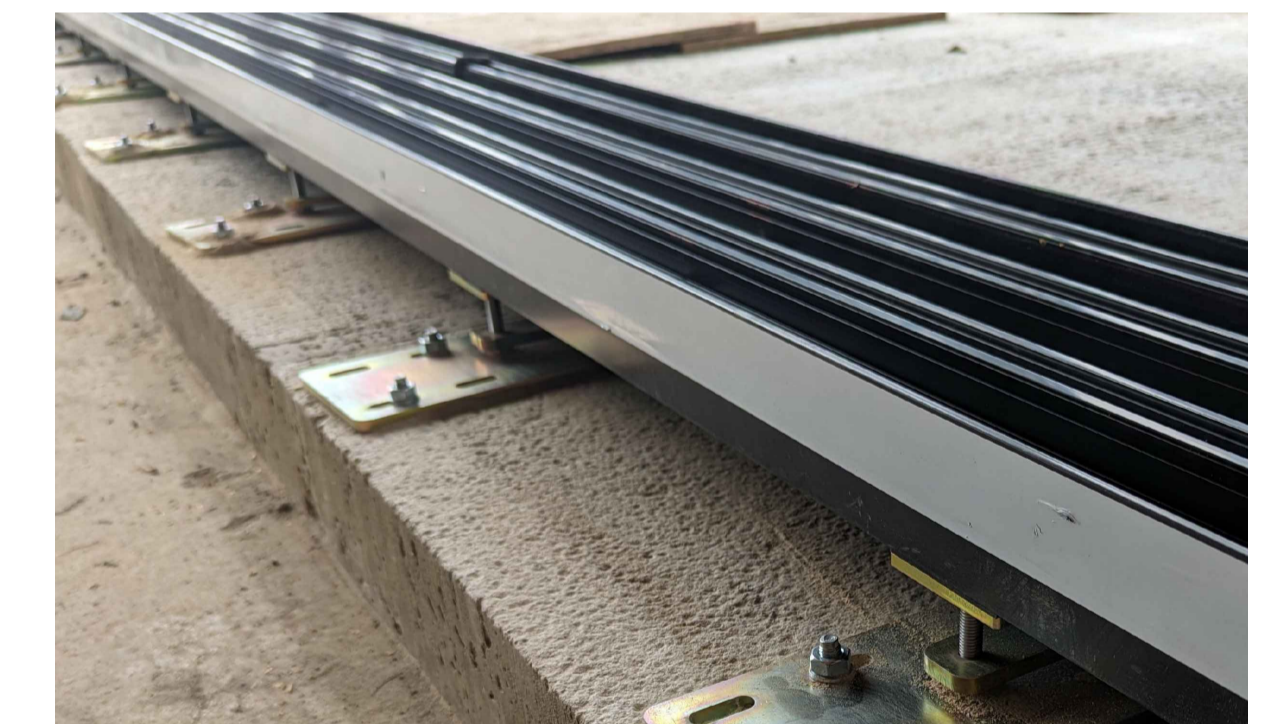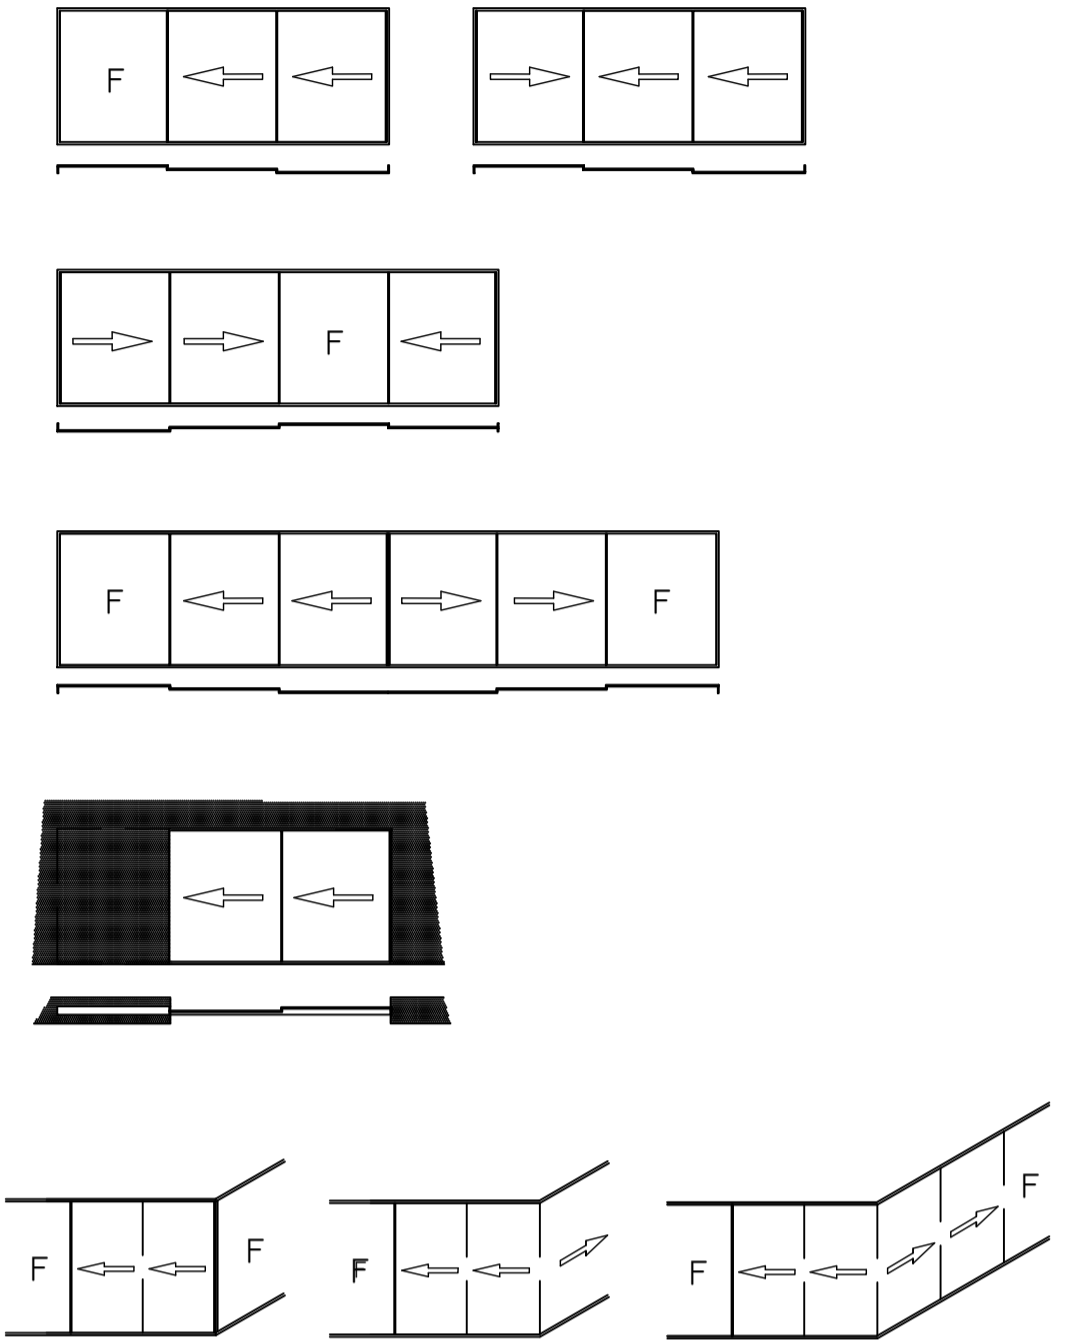

BASE PLATE IMAGE

PROJECT:

TYPICAL DETAILS

DRAWING:

SUNVISTA DOORS - 3 TRACK
ONE FIXED/TWO SLIDING

Sunvista
Minimally framed sliding door system

SCALE:

DATE:

30/3/26

DRAWN:

MJB

CHECKED:

DRAWING No.

REVISION:

PLEASE REFER TO sunvista.co.uk/faq FOR FURTHER INFORMATION