


SOME TWO TRACK CONFIGURATION OPTIONS

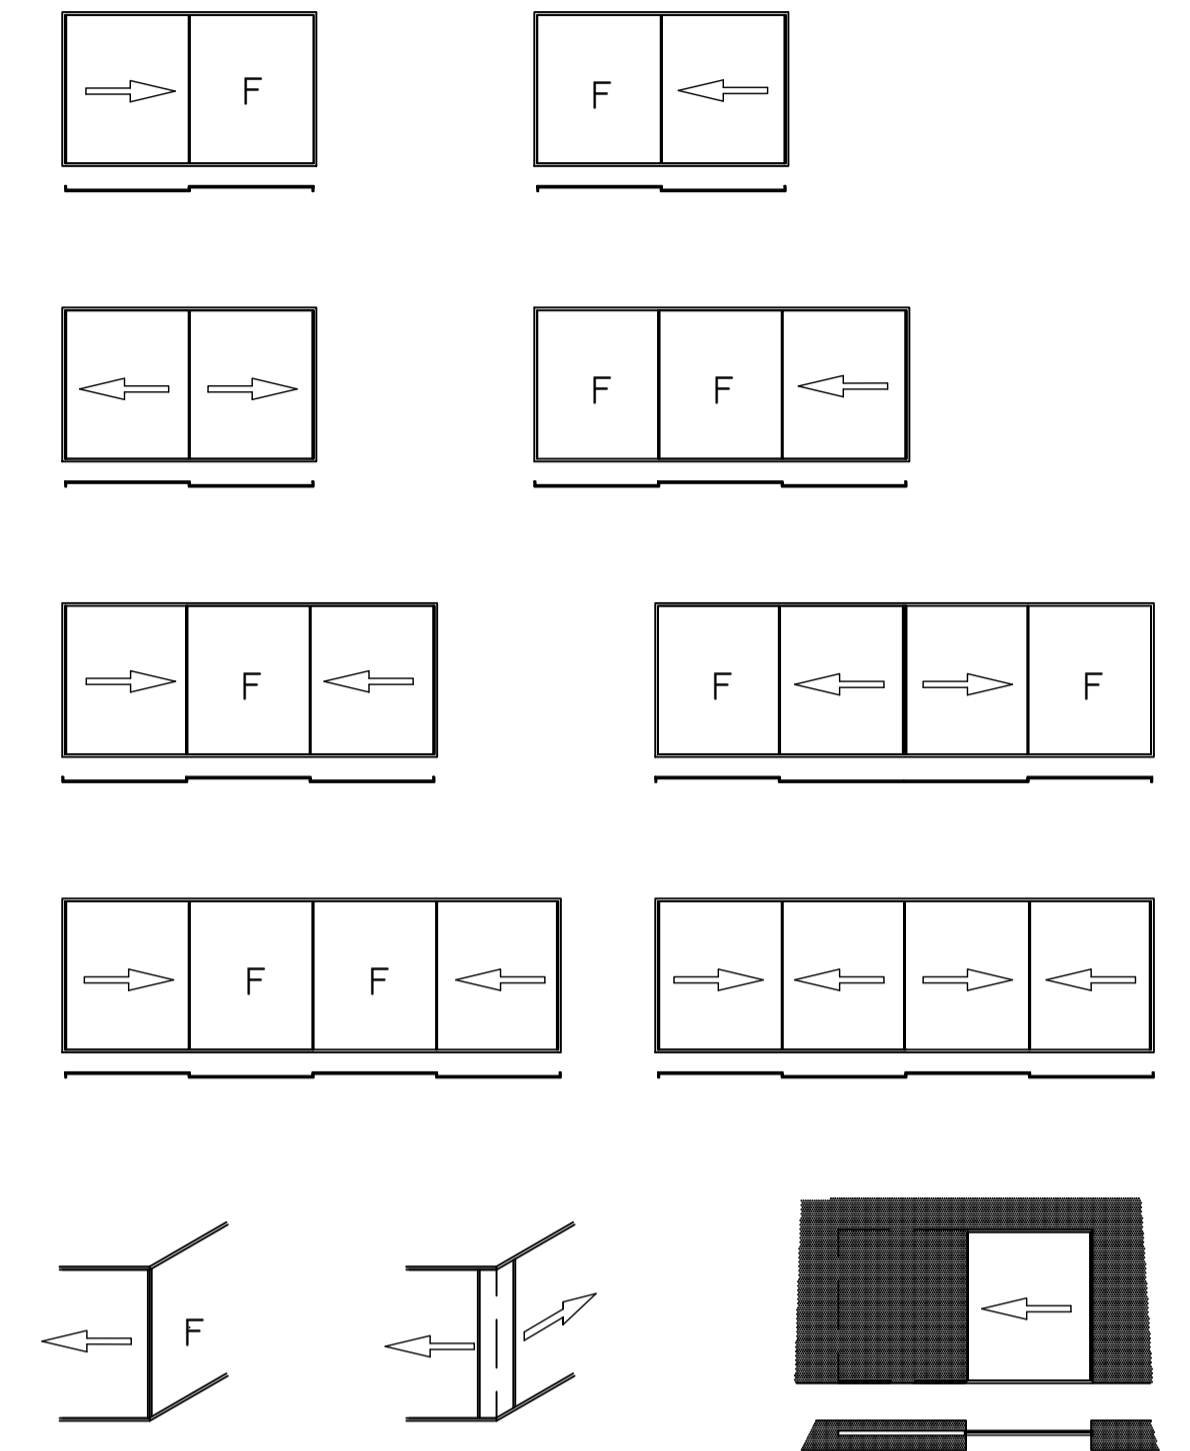

BASE PLATE IMAGE

PROJECT:

TYPICAL DETAILS

DRAWING:


SUNVISTA DOORS - 2 TRACK
CORNER GLASS TO GLASS RETURN

Sunvista
Minimally framed sliding door system

SCALE: DATE: DRAWN: CHECKED:


30/3/26 MJB

DRAWING No. REVISION:

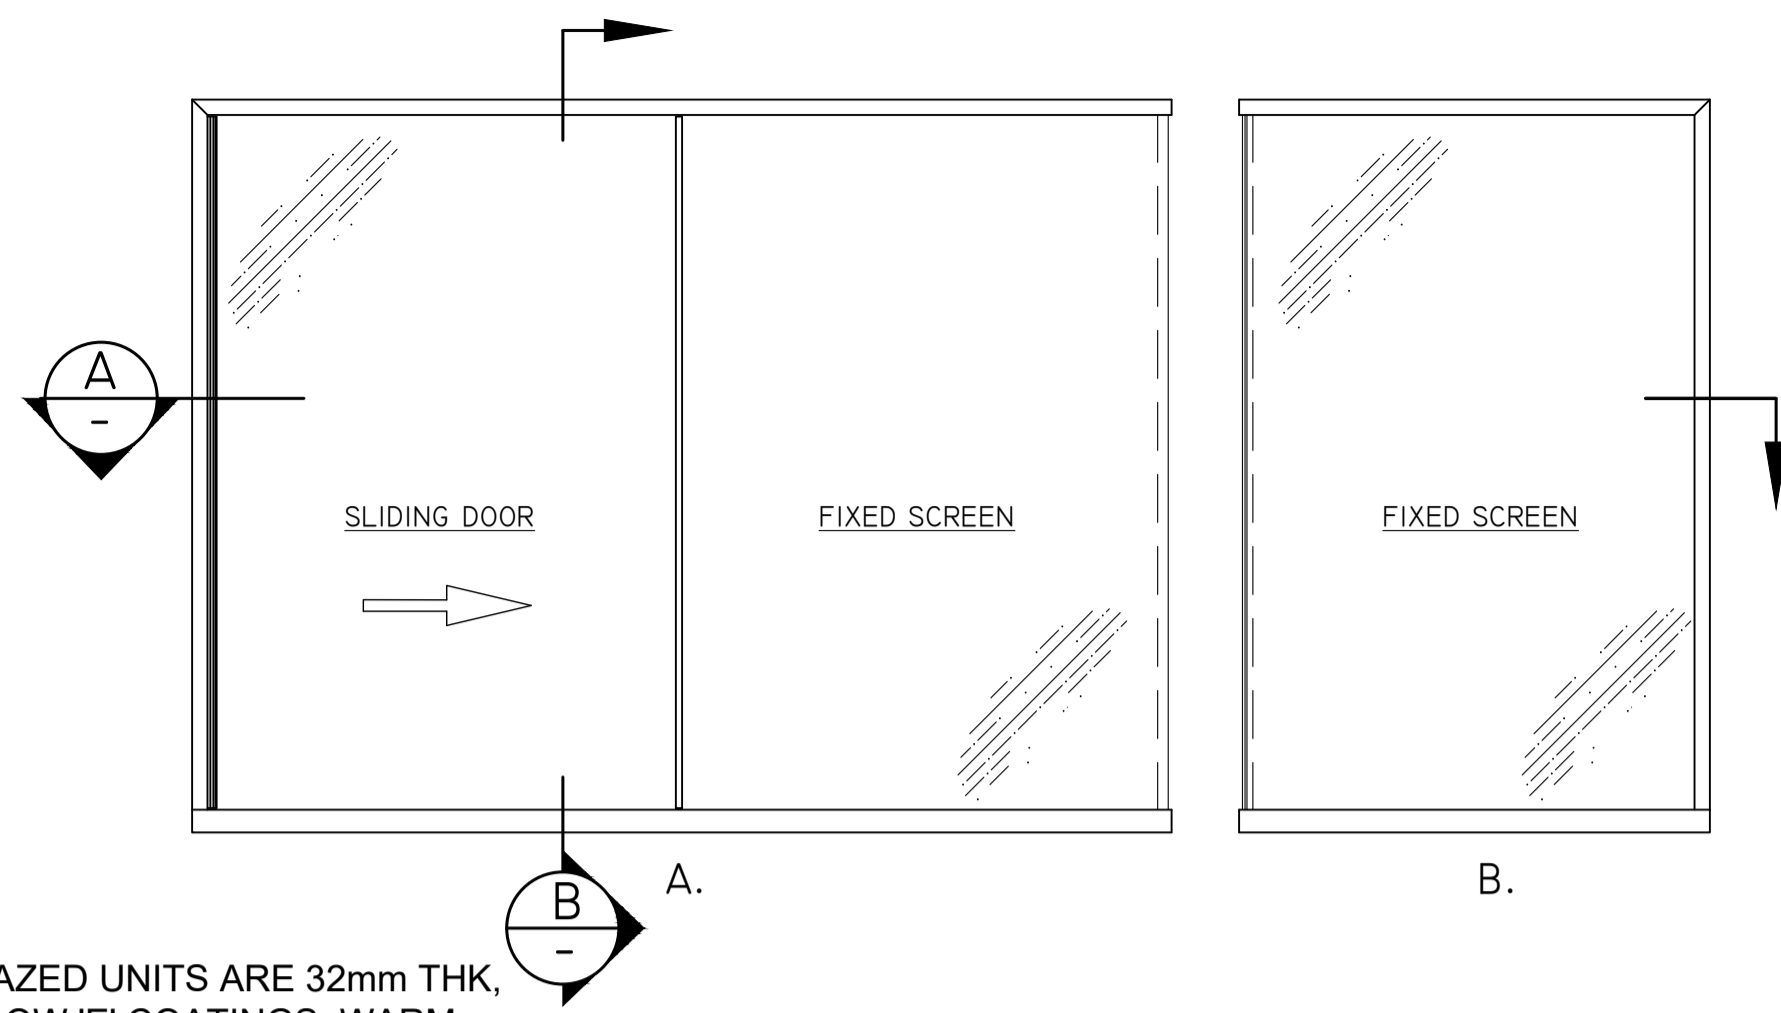


EXTERNAL ELEVATIONS


THE DOUBLE GLAZED UNITS ARE 32mm THK, INCORPORATE LOW 'E' COATINGS, WARM EDGE SPACER BARS AND ARGON FILLED CAVITIES TO ACHIEVE A CENTRE PANE 'U' VALUE OF 1.0W/m2K

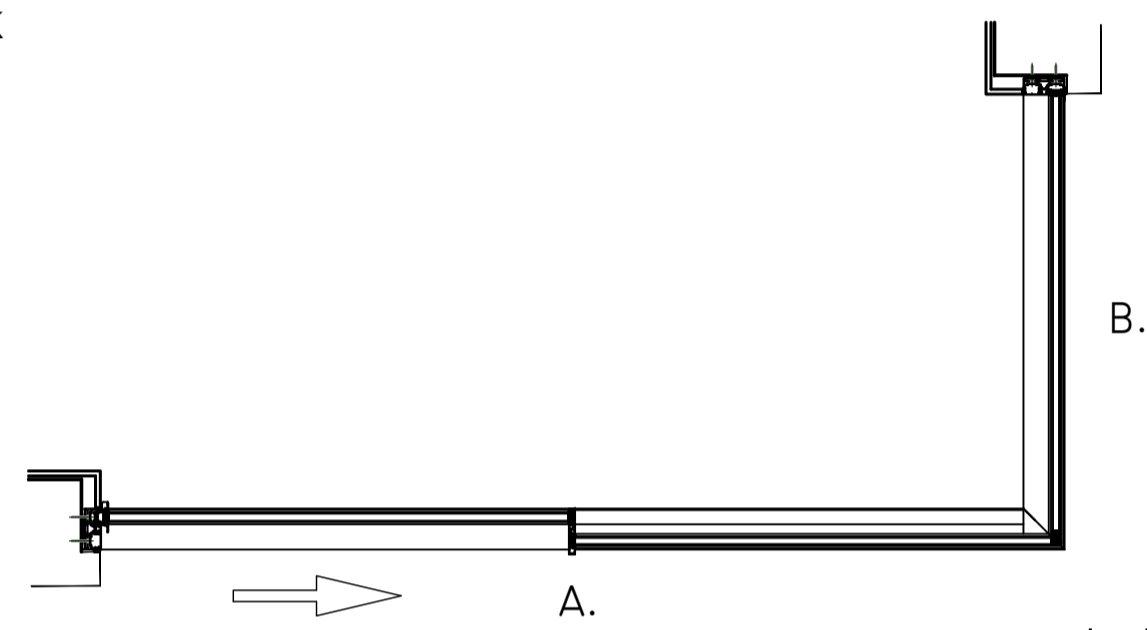

PLAN

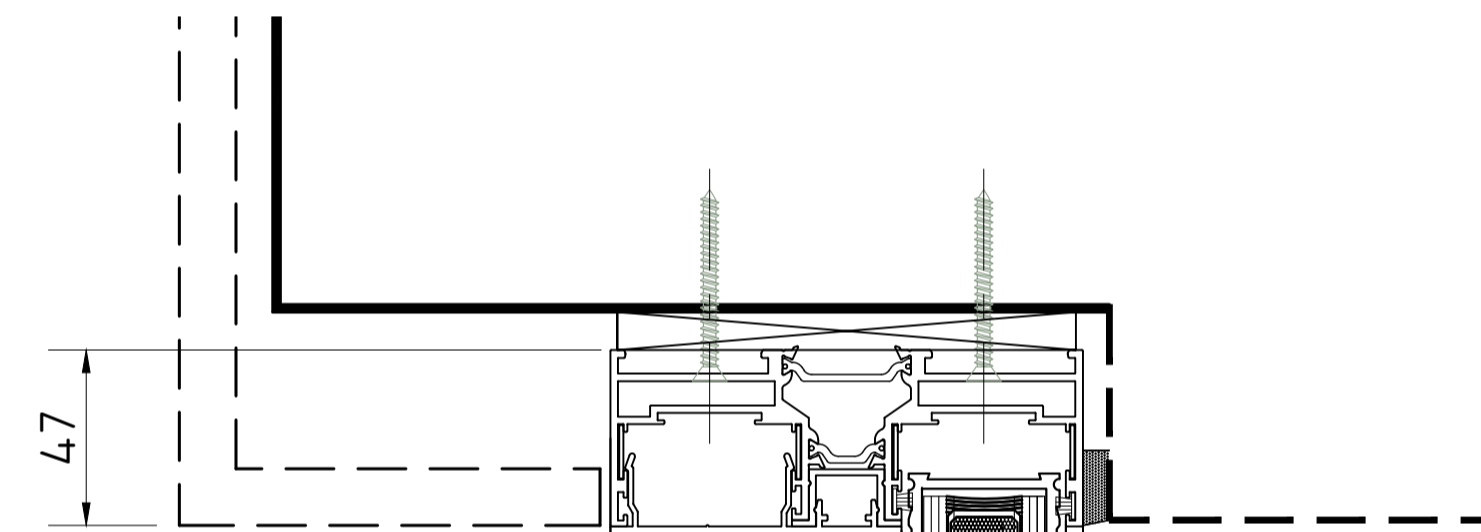

SECTION A.

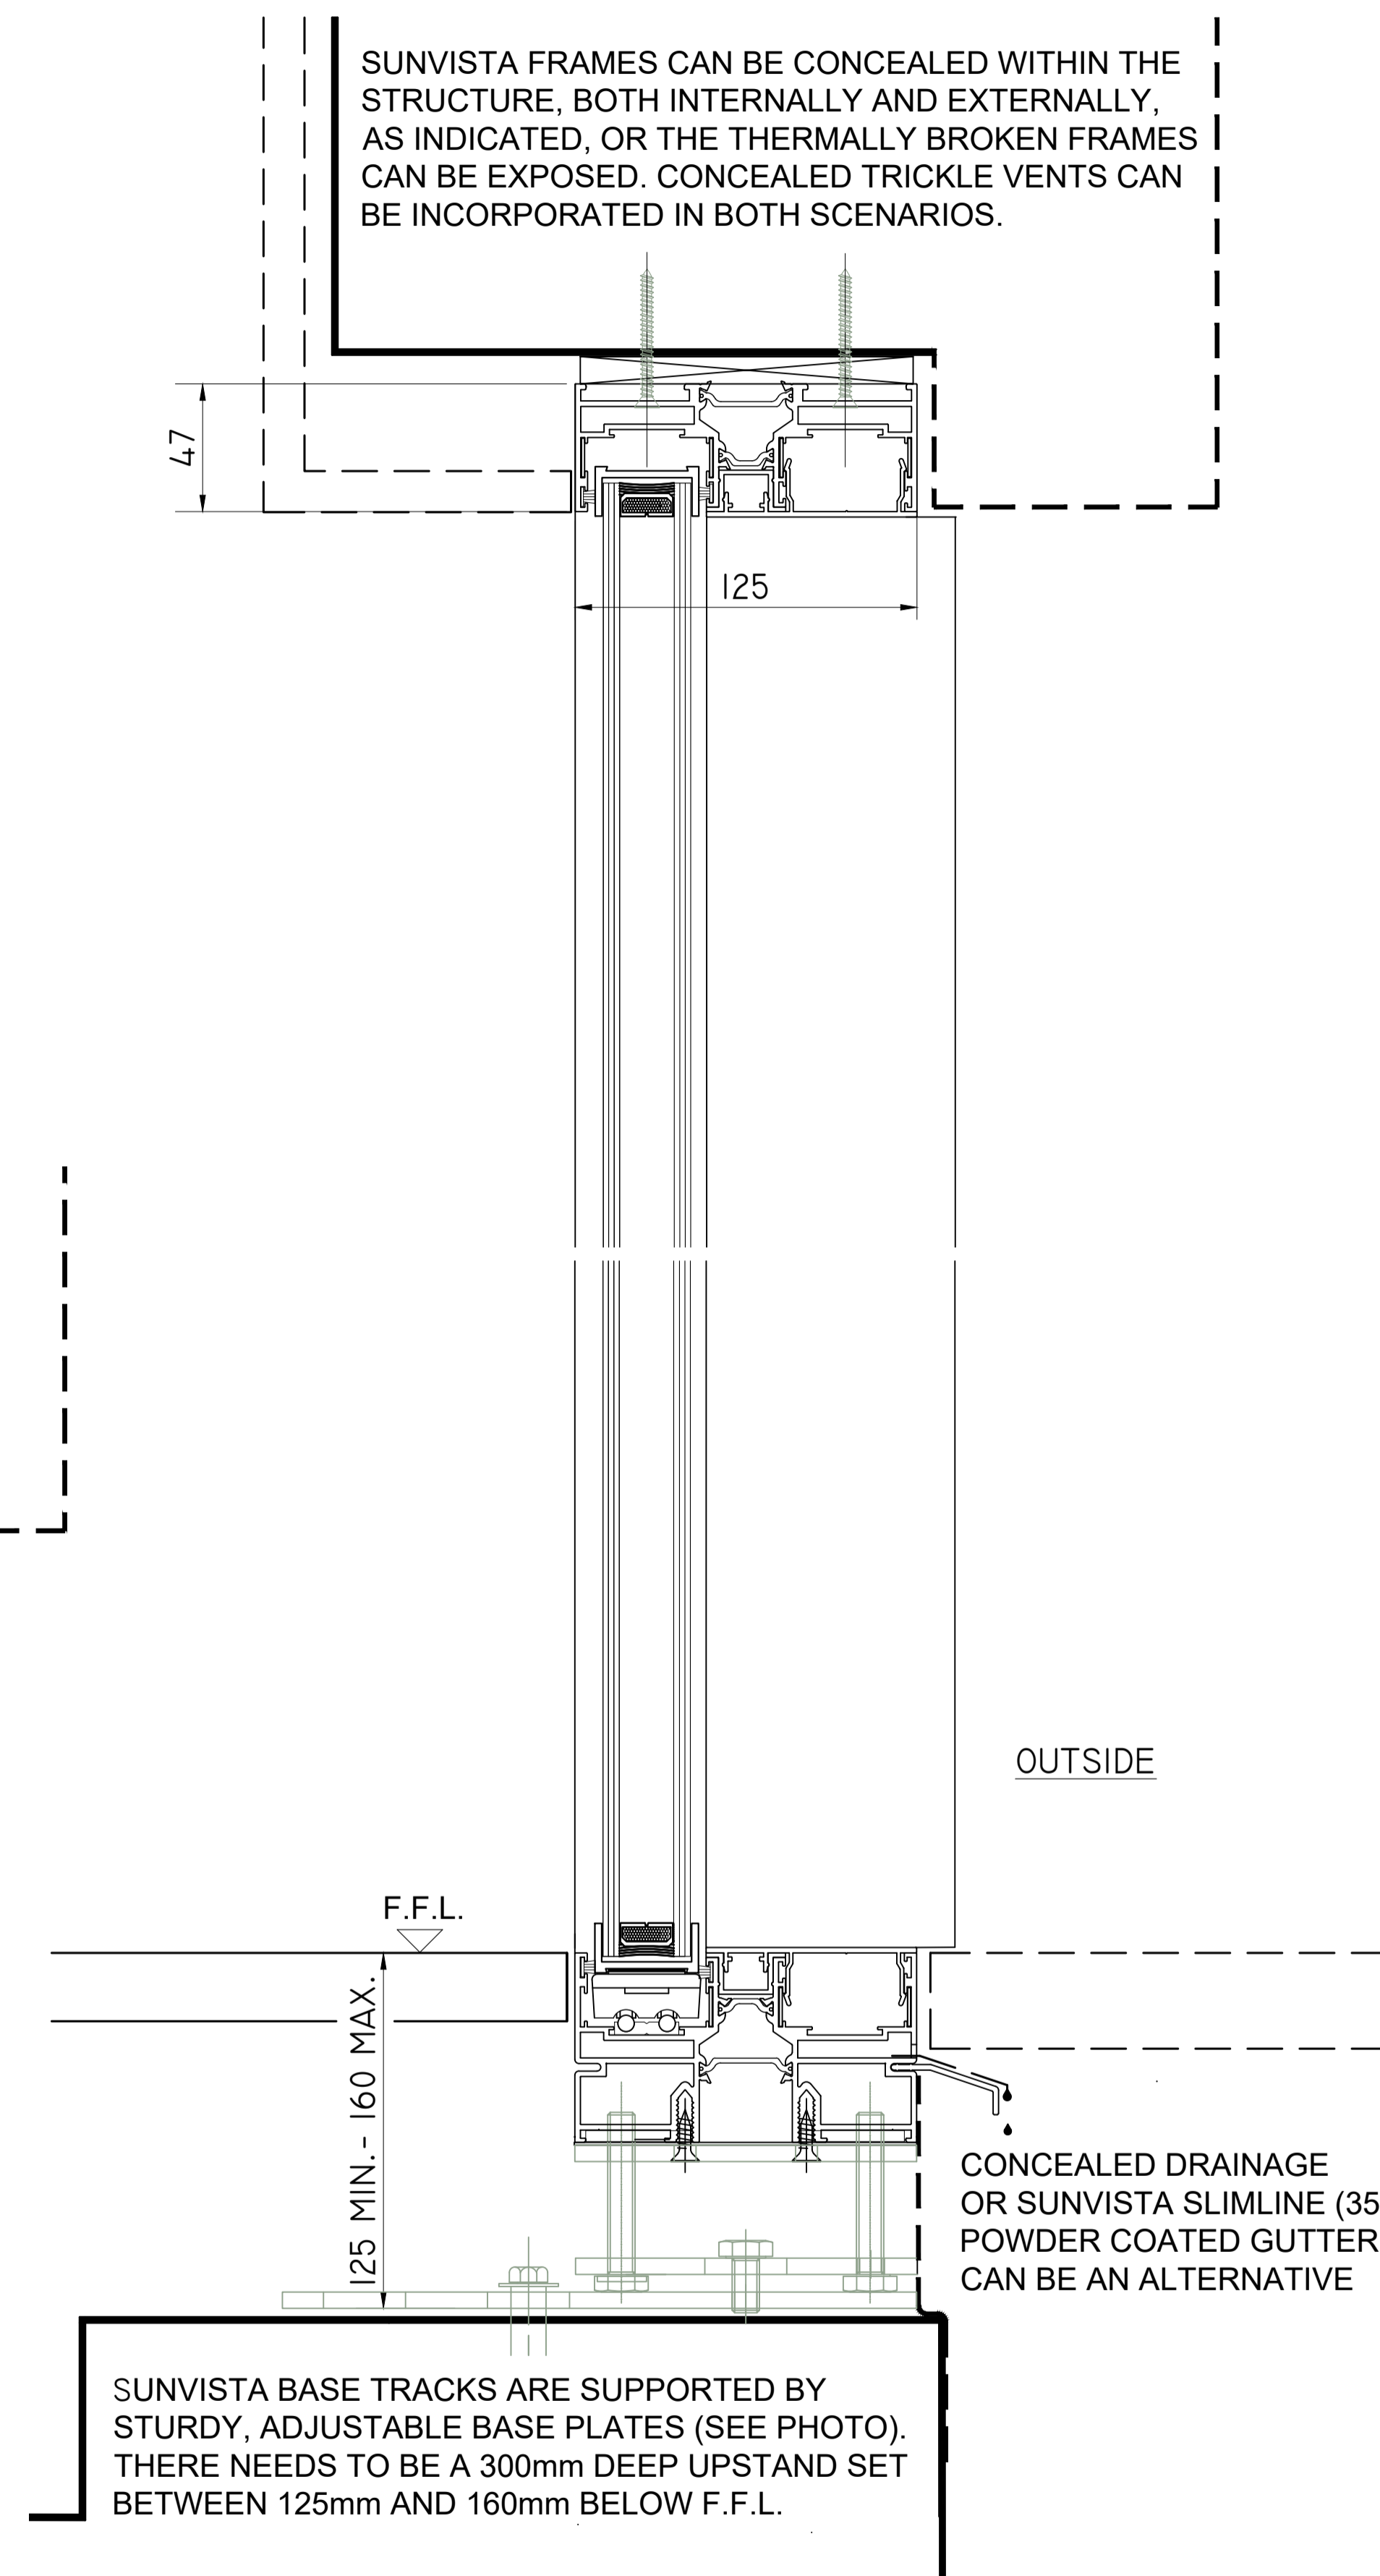

SECTION B.

PLEASE REFER TO sunvista.co.uk/faq FOR FURTHER INFORMATION