

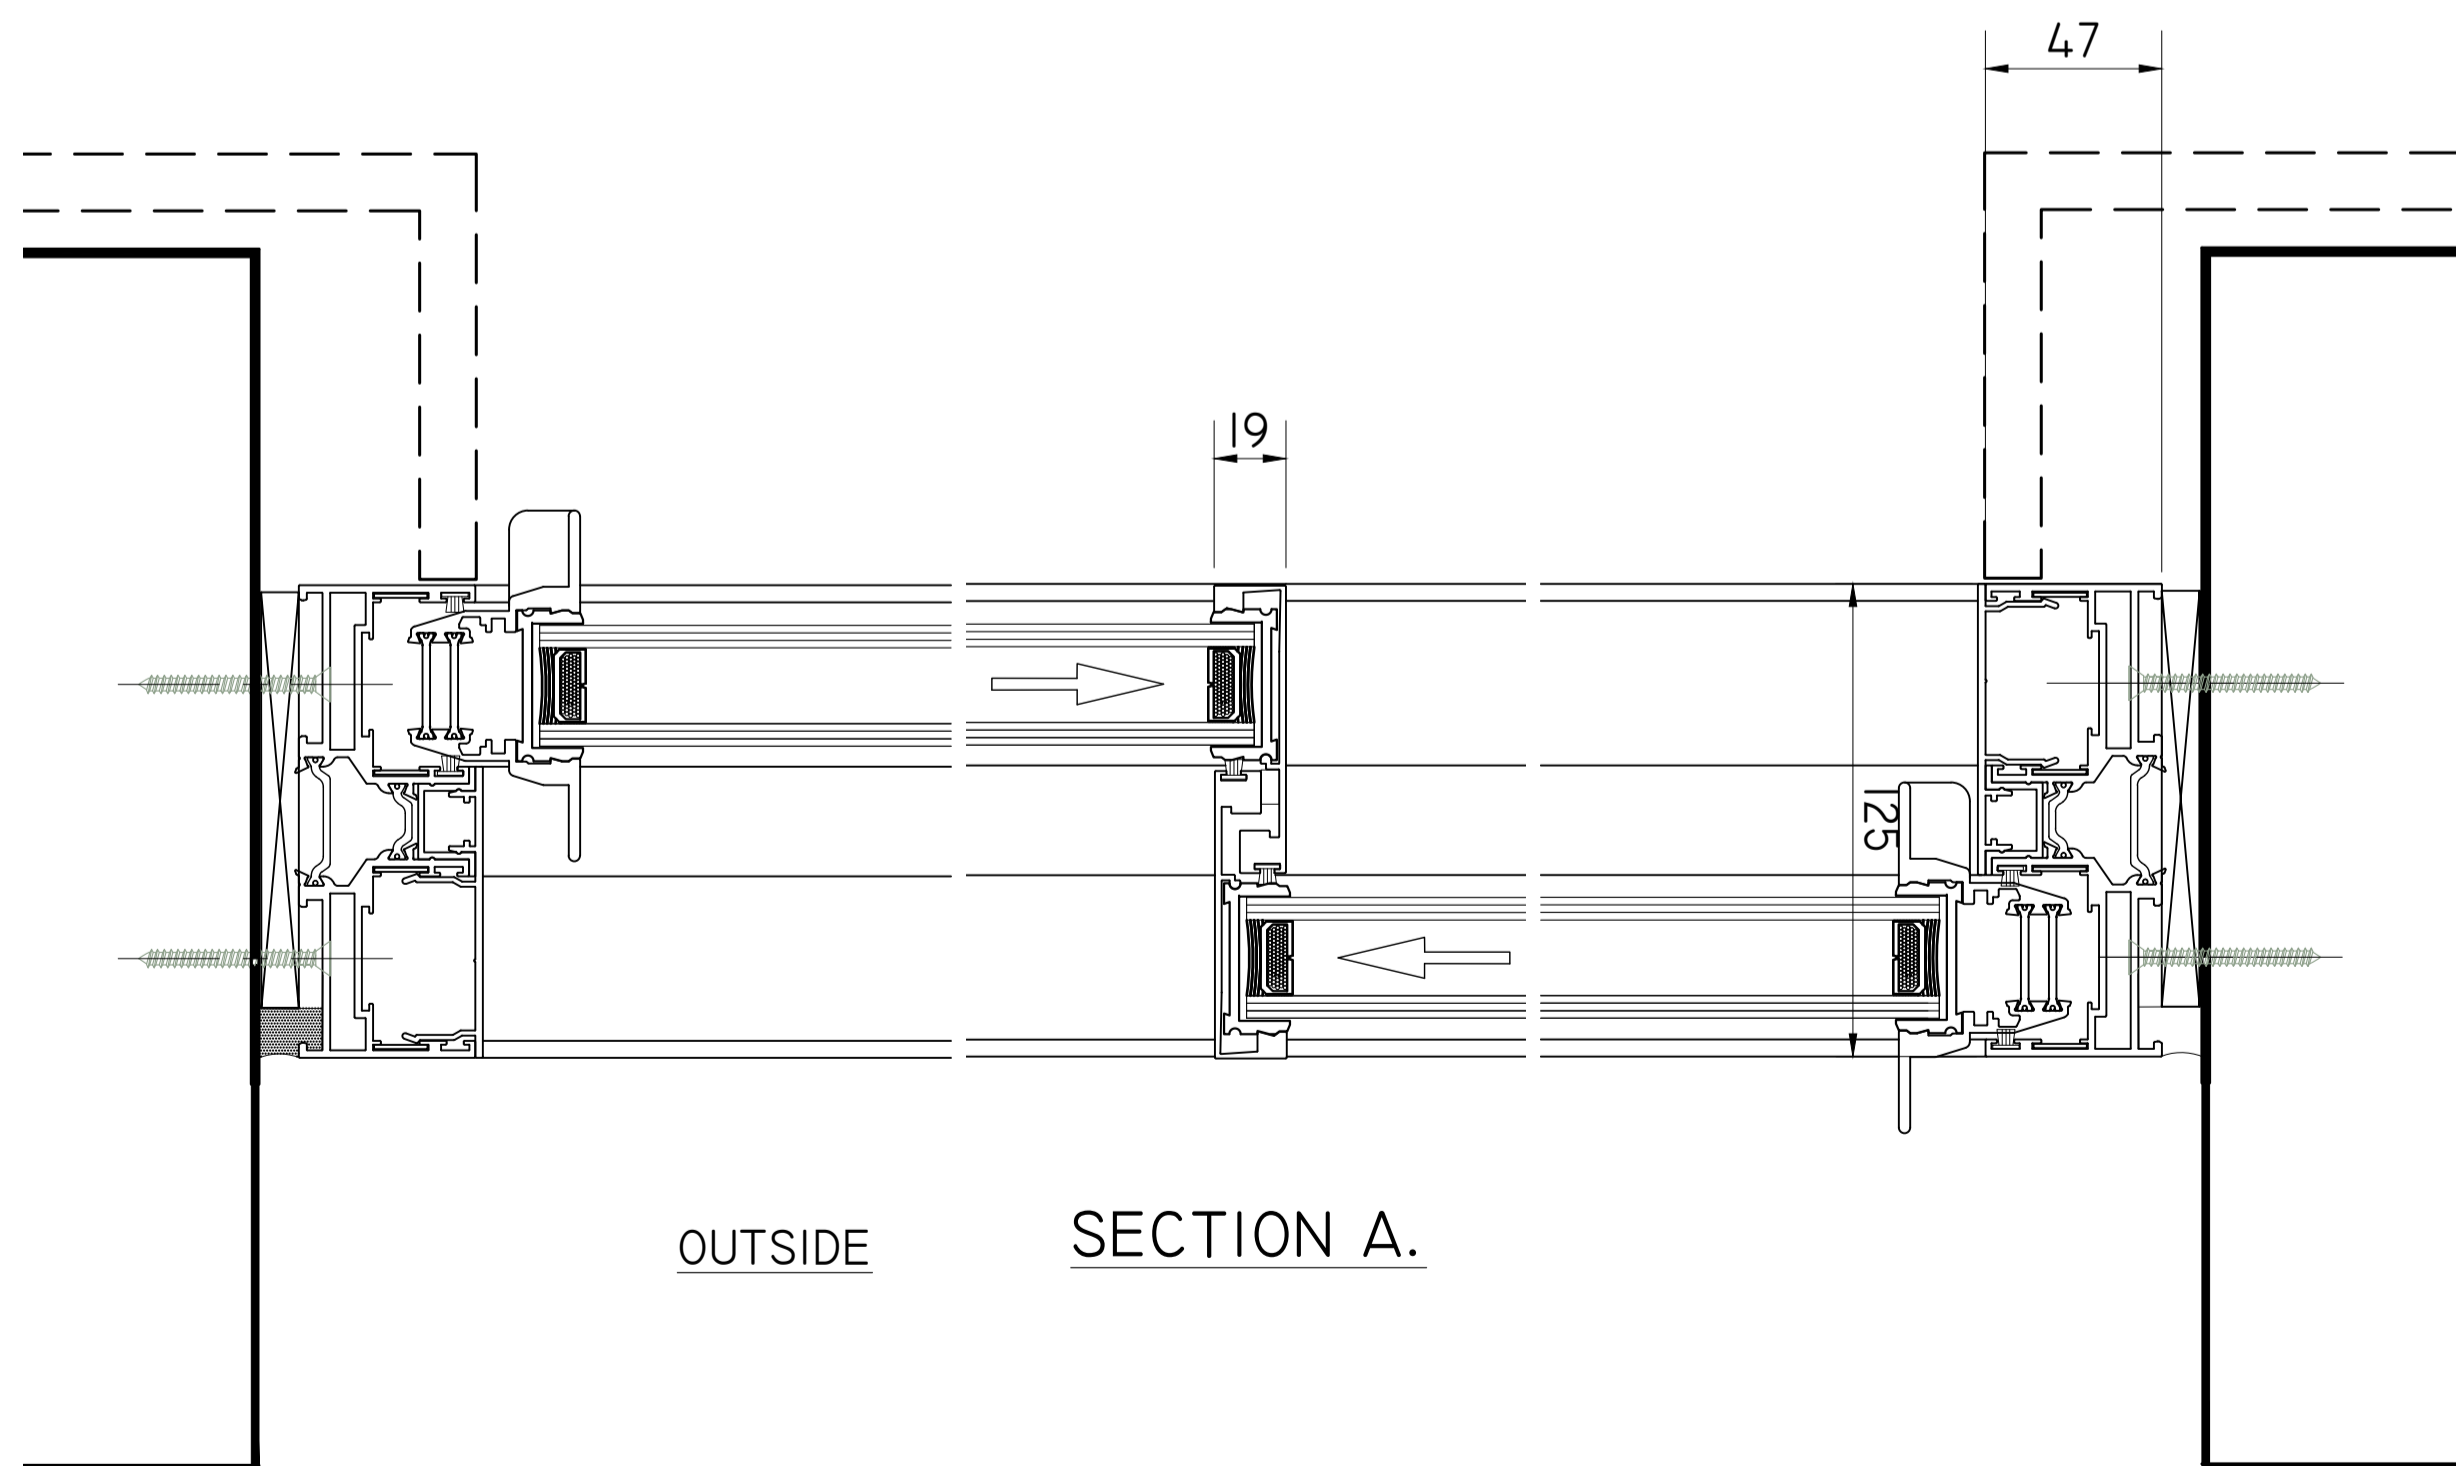



THE DOUBLE GLAZED UNITS ARE 32mm THK, INCORPORATE LOW 'E' COATINGS, WARM EDGE SPACER BARS AND ARGON FILLED CAVITIES TO ACHIEVE A CENTRE PANE 'U' VALUE OF 1.0W/m2K

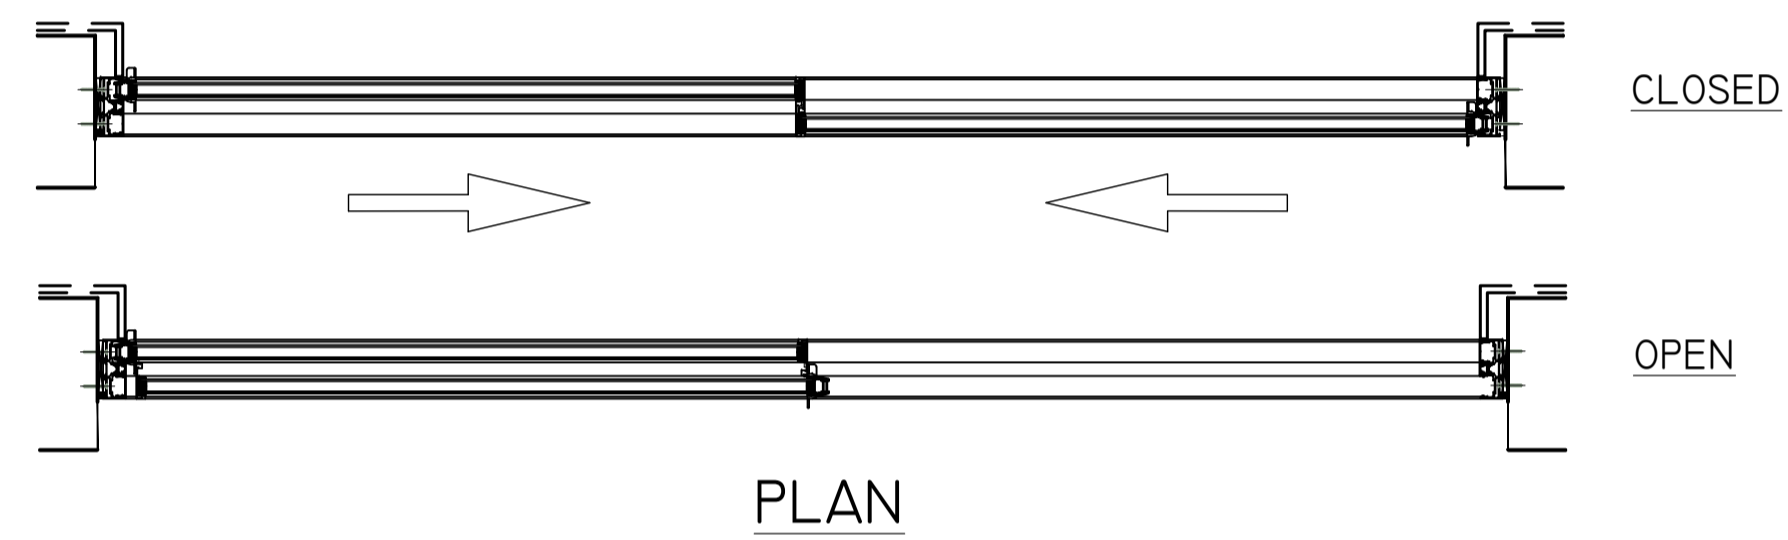

SUNVISTA FRAMES CAN BE CONCEALED WITHIN THE STRUCTURE, BOTH INTERNALLY AND EXTERNALLY, OR THE THERMALLY BROKEN FRAMES CAN BE EXPOSED AS SHOWN. CONCEALED TRICKLE VENTS CAN BE INCORPORATED IN BOTH SCENARIOS.

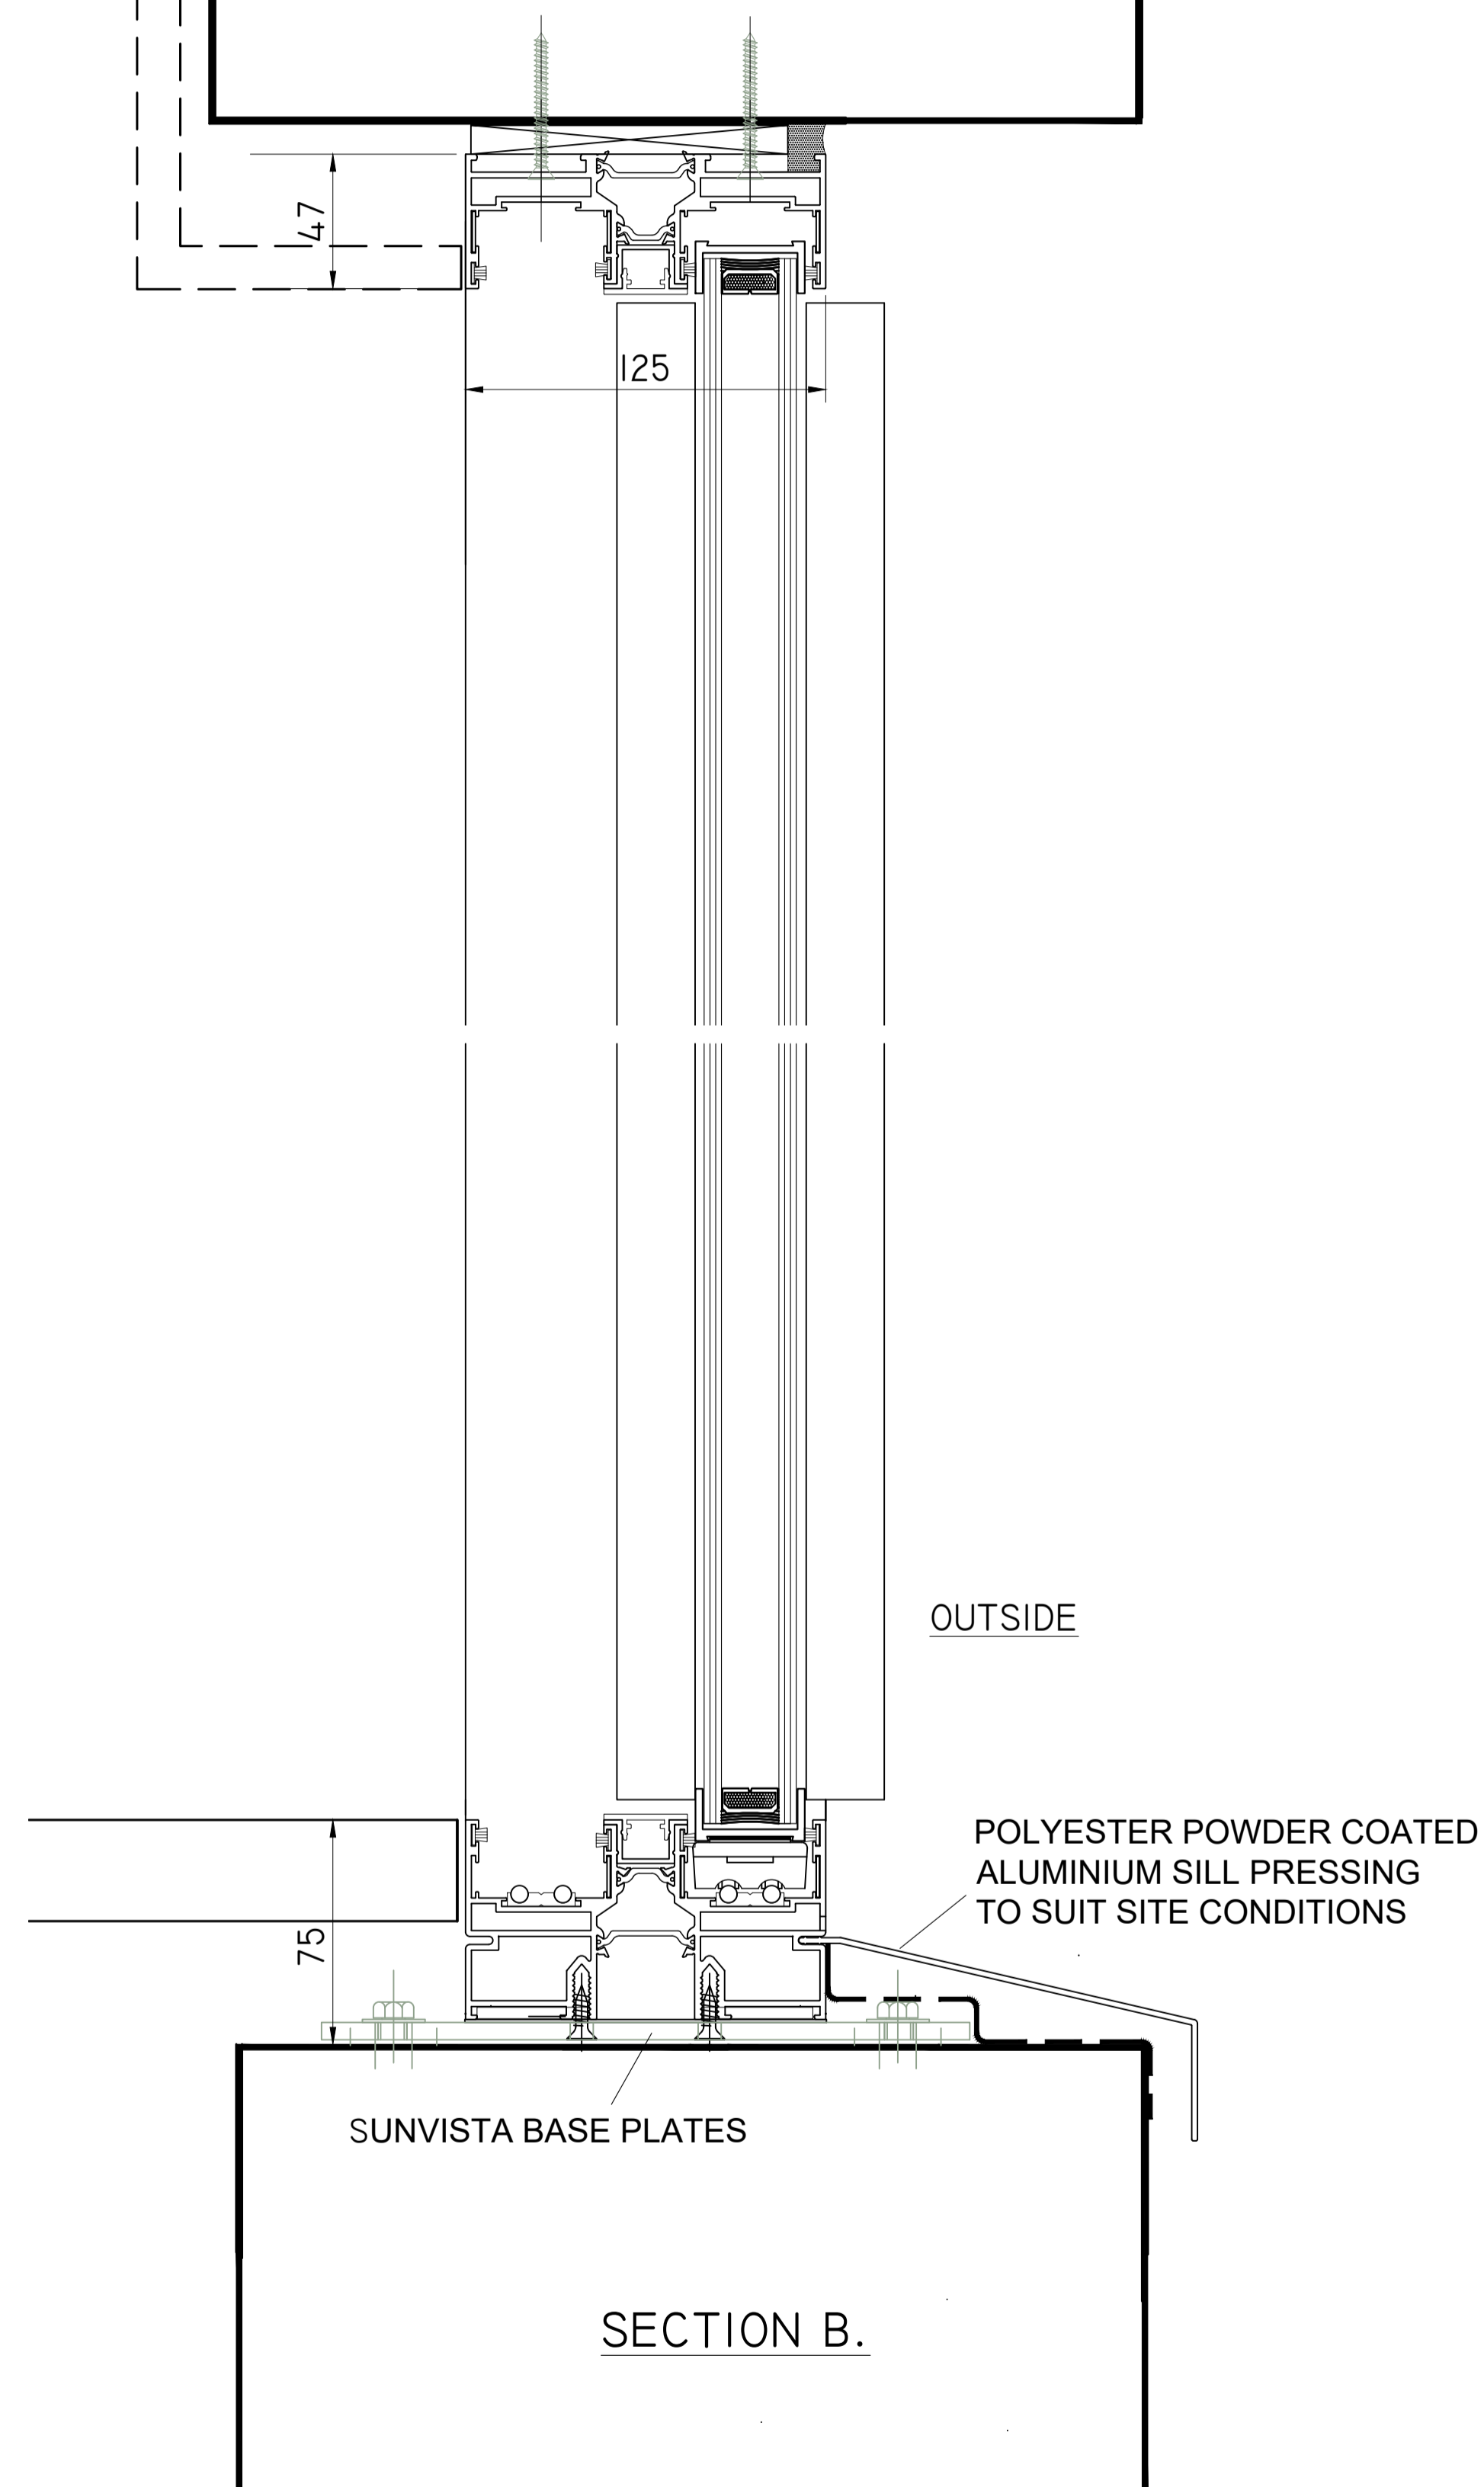

SOME TWO TRACK CONFIGURATION OPTIONS

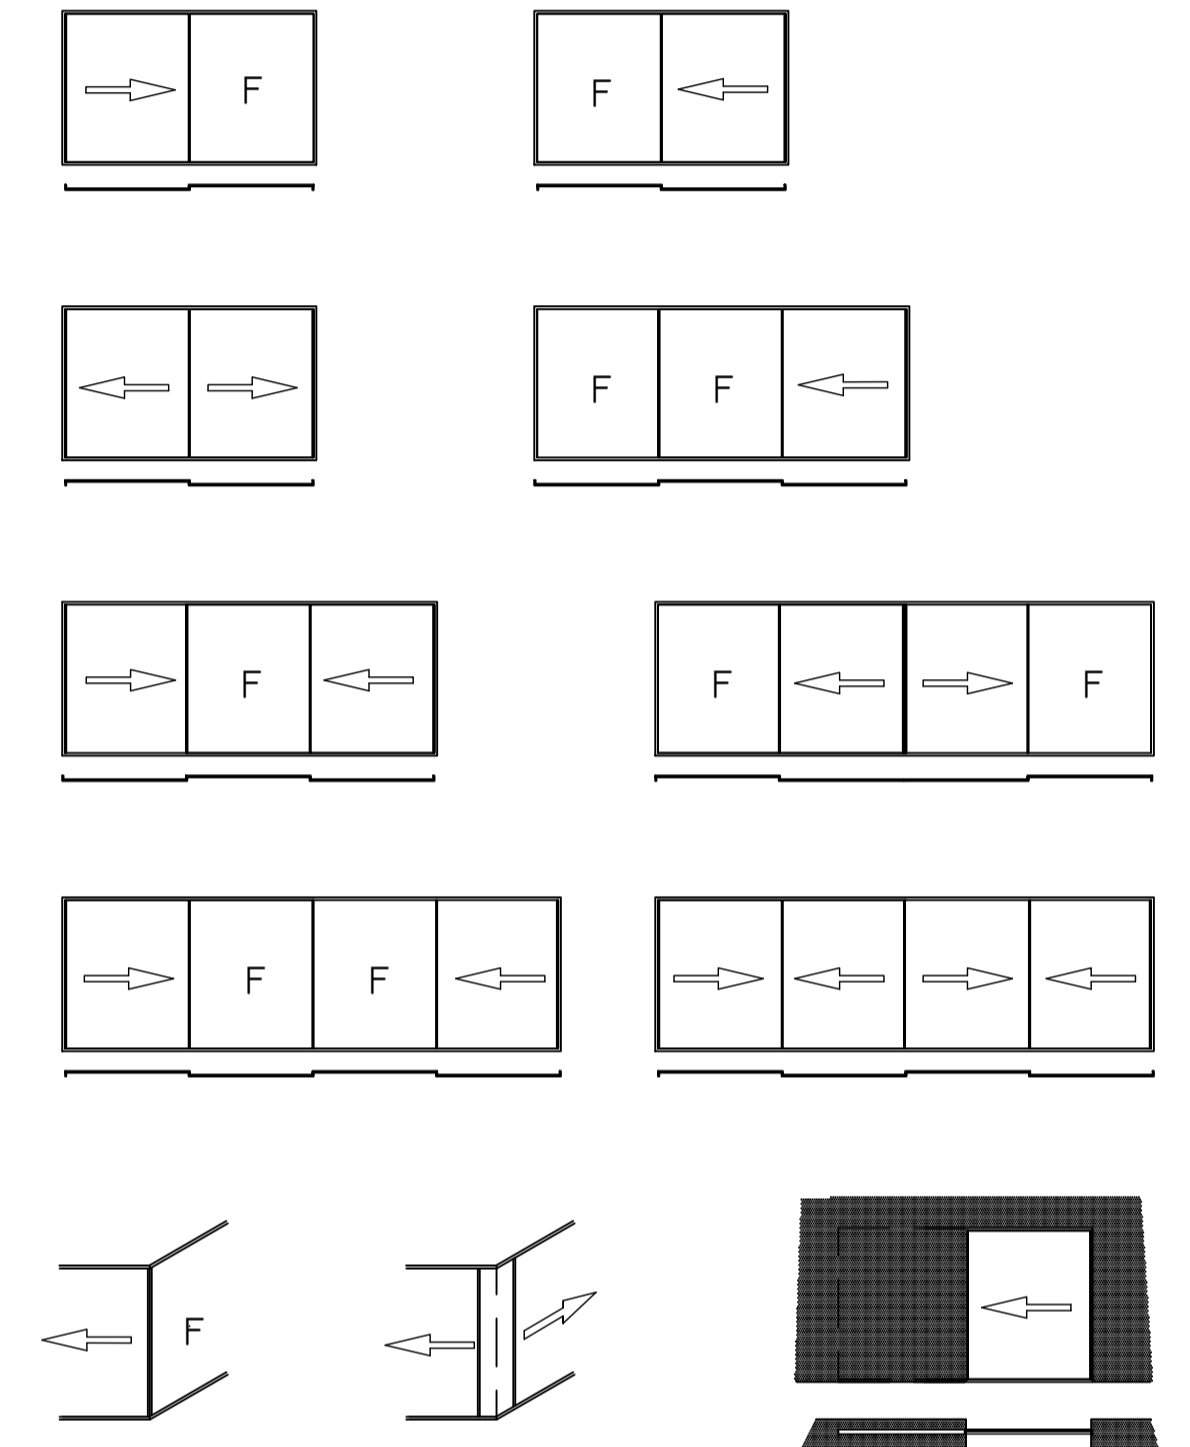

PLEASE REFER TO sunvista.co.uk/faq FOR FURTHER INFORMATION

PROJECT: TYPICAL DETAILS
 DRAWING: SUNVISTA WINDOW - 2 TRACK BOTH SLIDING

Sunvista
 Minimally framed sliding door system

SCALE:	DATE:	DRAWN:	CHECKED:
	30/3/26	MJB	
DRAWING No.			REVISION: