



EXTERNAL LOCK JAMB DETAIL (2-TRACK)

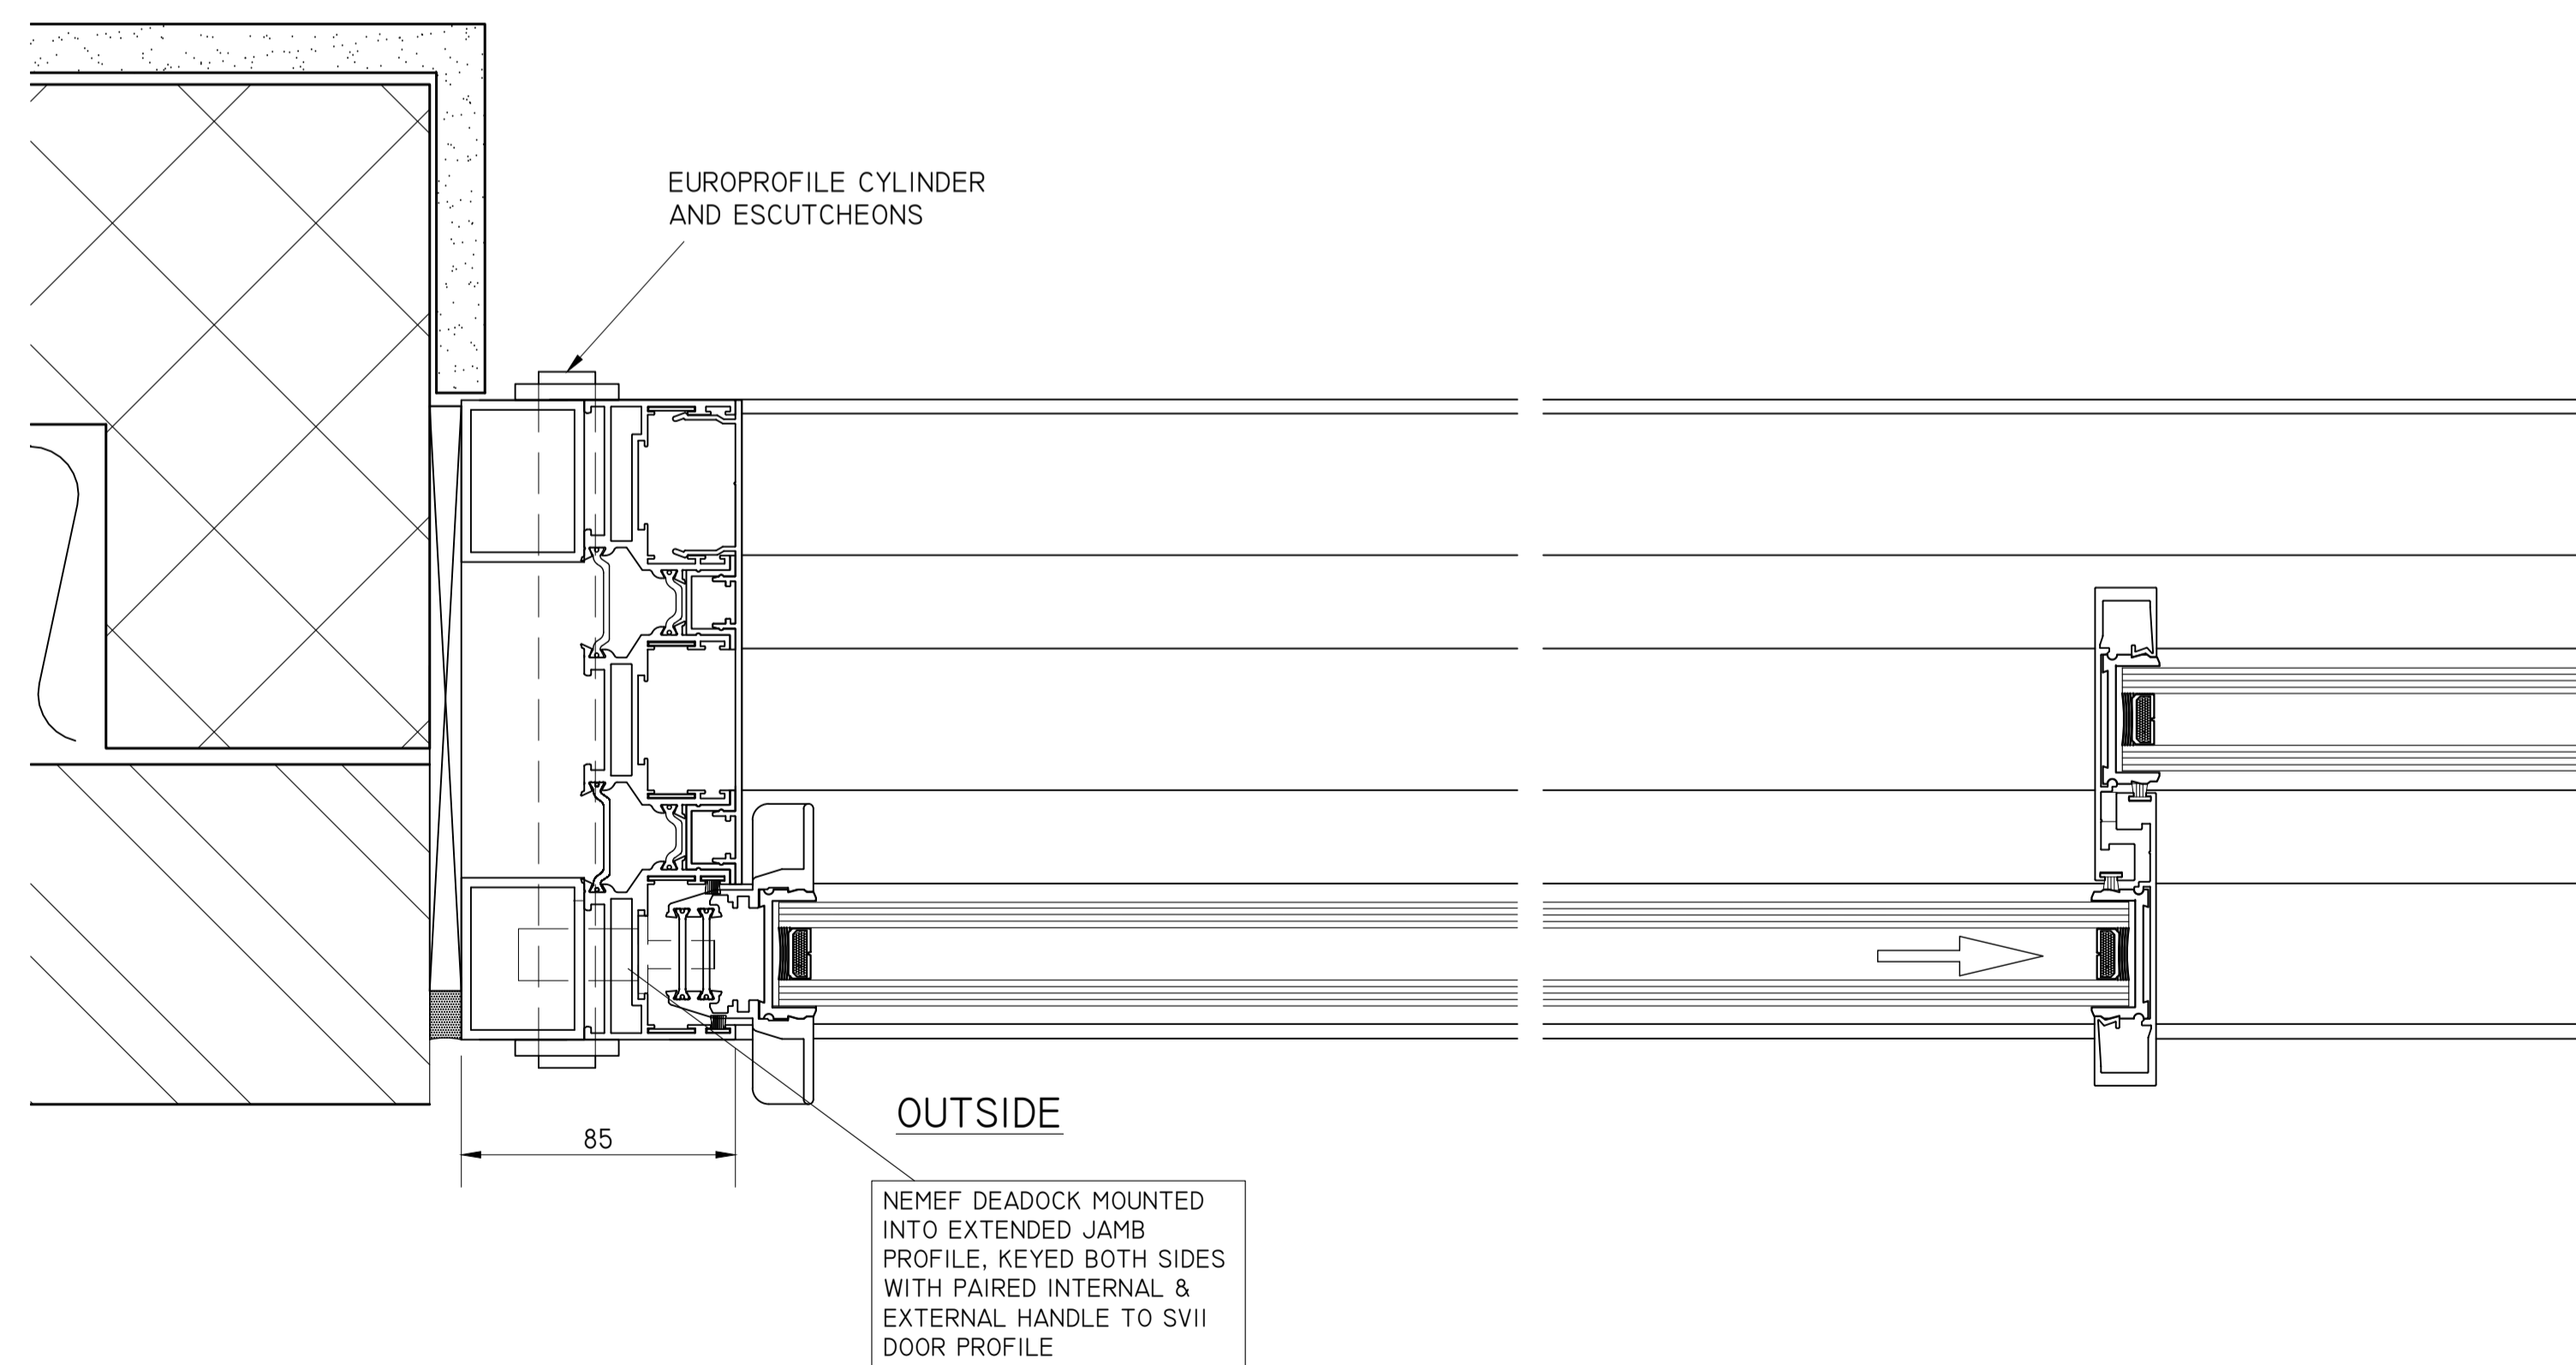

EXTERNAL LOCK JAMB DETAIL (3-TRACK)

PLEASE REFER TO sunvista.co.uk/faq FOR FURTHER INFORMATION

PROJECT:			
TYPICAL DETAILS			
DRAWING:			
SUNVISTA - EXTERNAL LOCKING			
 <i>Minimally framed sliding door system</i>			
SCALE:	DATE:	DRAWN:	CHECKED:
	30/3/26	MJB	
DRAWING No.			REVISION: